



FLYOVER OPTIONS

ELEVATED BRACKET – PROJECT HEMLYN TERRACE NSW – Case B 2 sides closed N2 5@4000mm

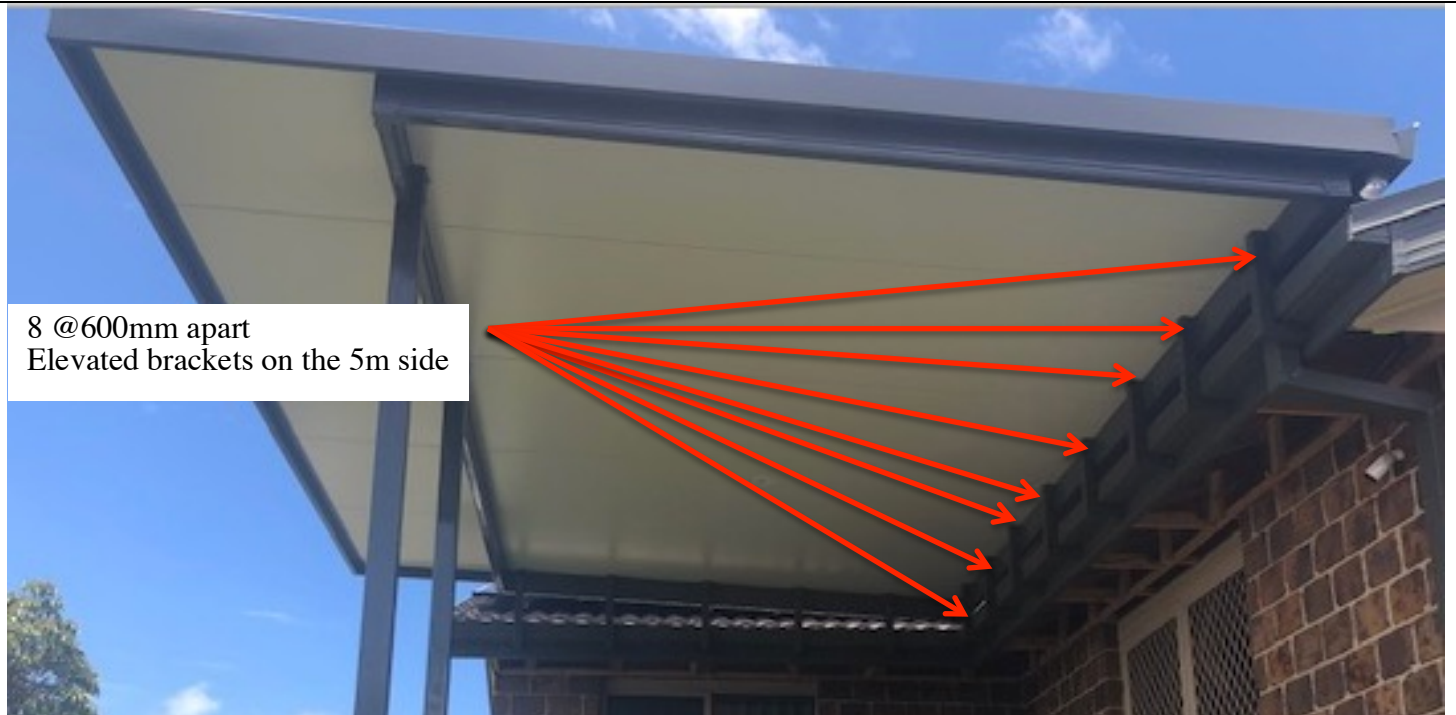

ROOFEXTENDA® – CARIINGTON NSW – 5@5000mm Case B 2side closed N3 100mm Solarspan®

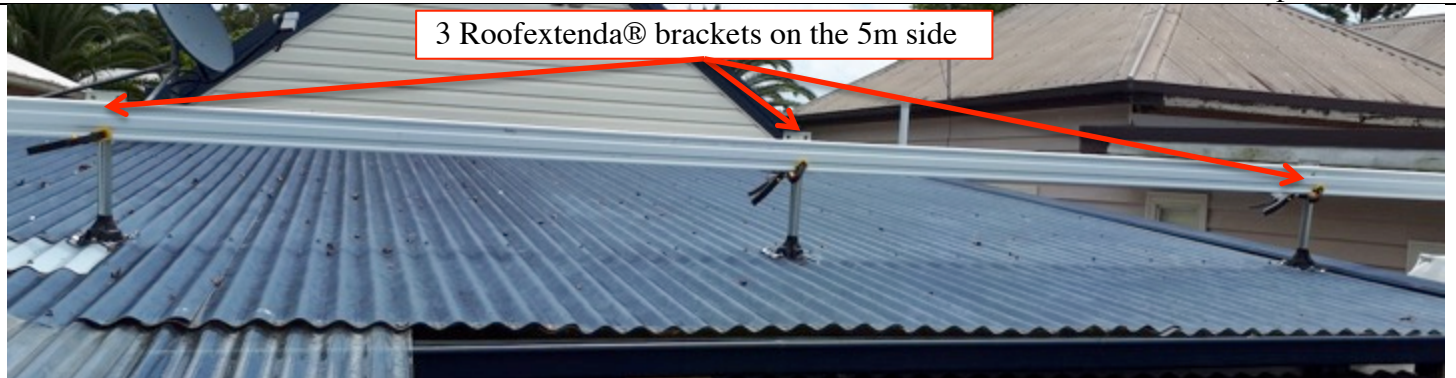

FULL HEIGHT RISER POSTS (steel truss house) HOYA QLD – Case A 3 sides open N3 50mm Insulroof®

